


HAUS 10, ERDGESCHOSS		1401-319	
OBJEKT: ÜBERBAUUNG CHILENFELD 2, 4, 6, 8, 10, 12, 14, PARZ.NR. 3370, 6415 ARTH			
BAUHERR: CURIGER GU AG, SONNEGGSTRASSE 24a, 6410 GOLDAU			
MSST.: 1:100	GRÖ.: A3	DAT.: 28.03.14	GEZ.: PB
		REV.: 13.05.15 / 30.07.15	

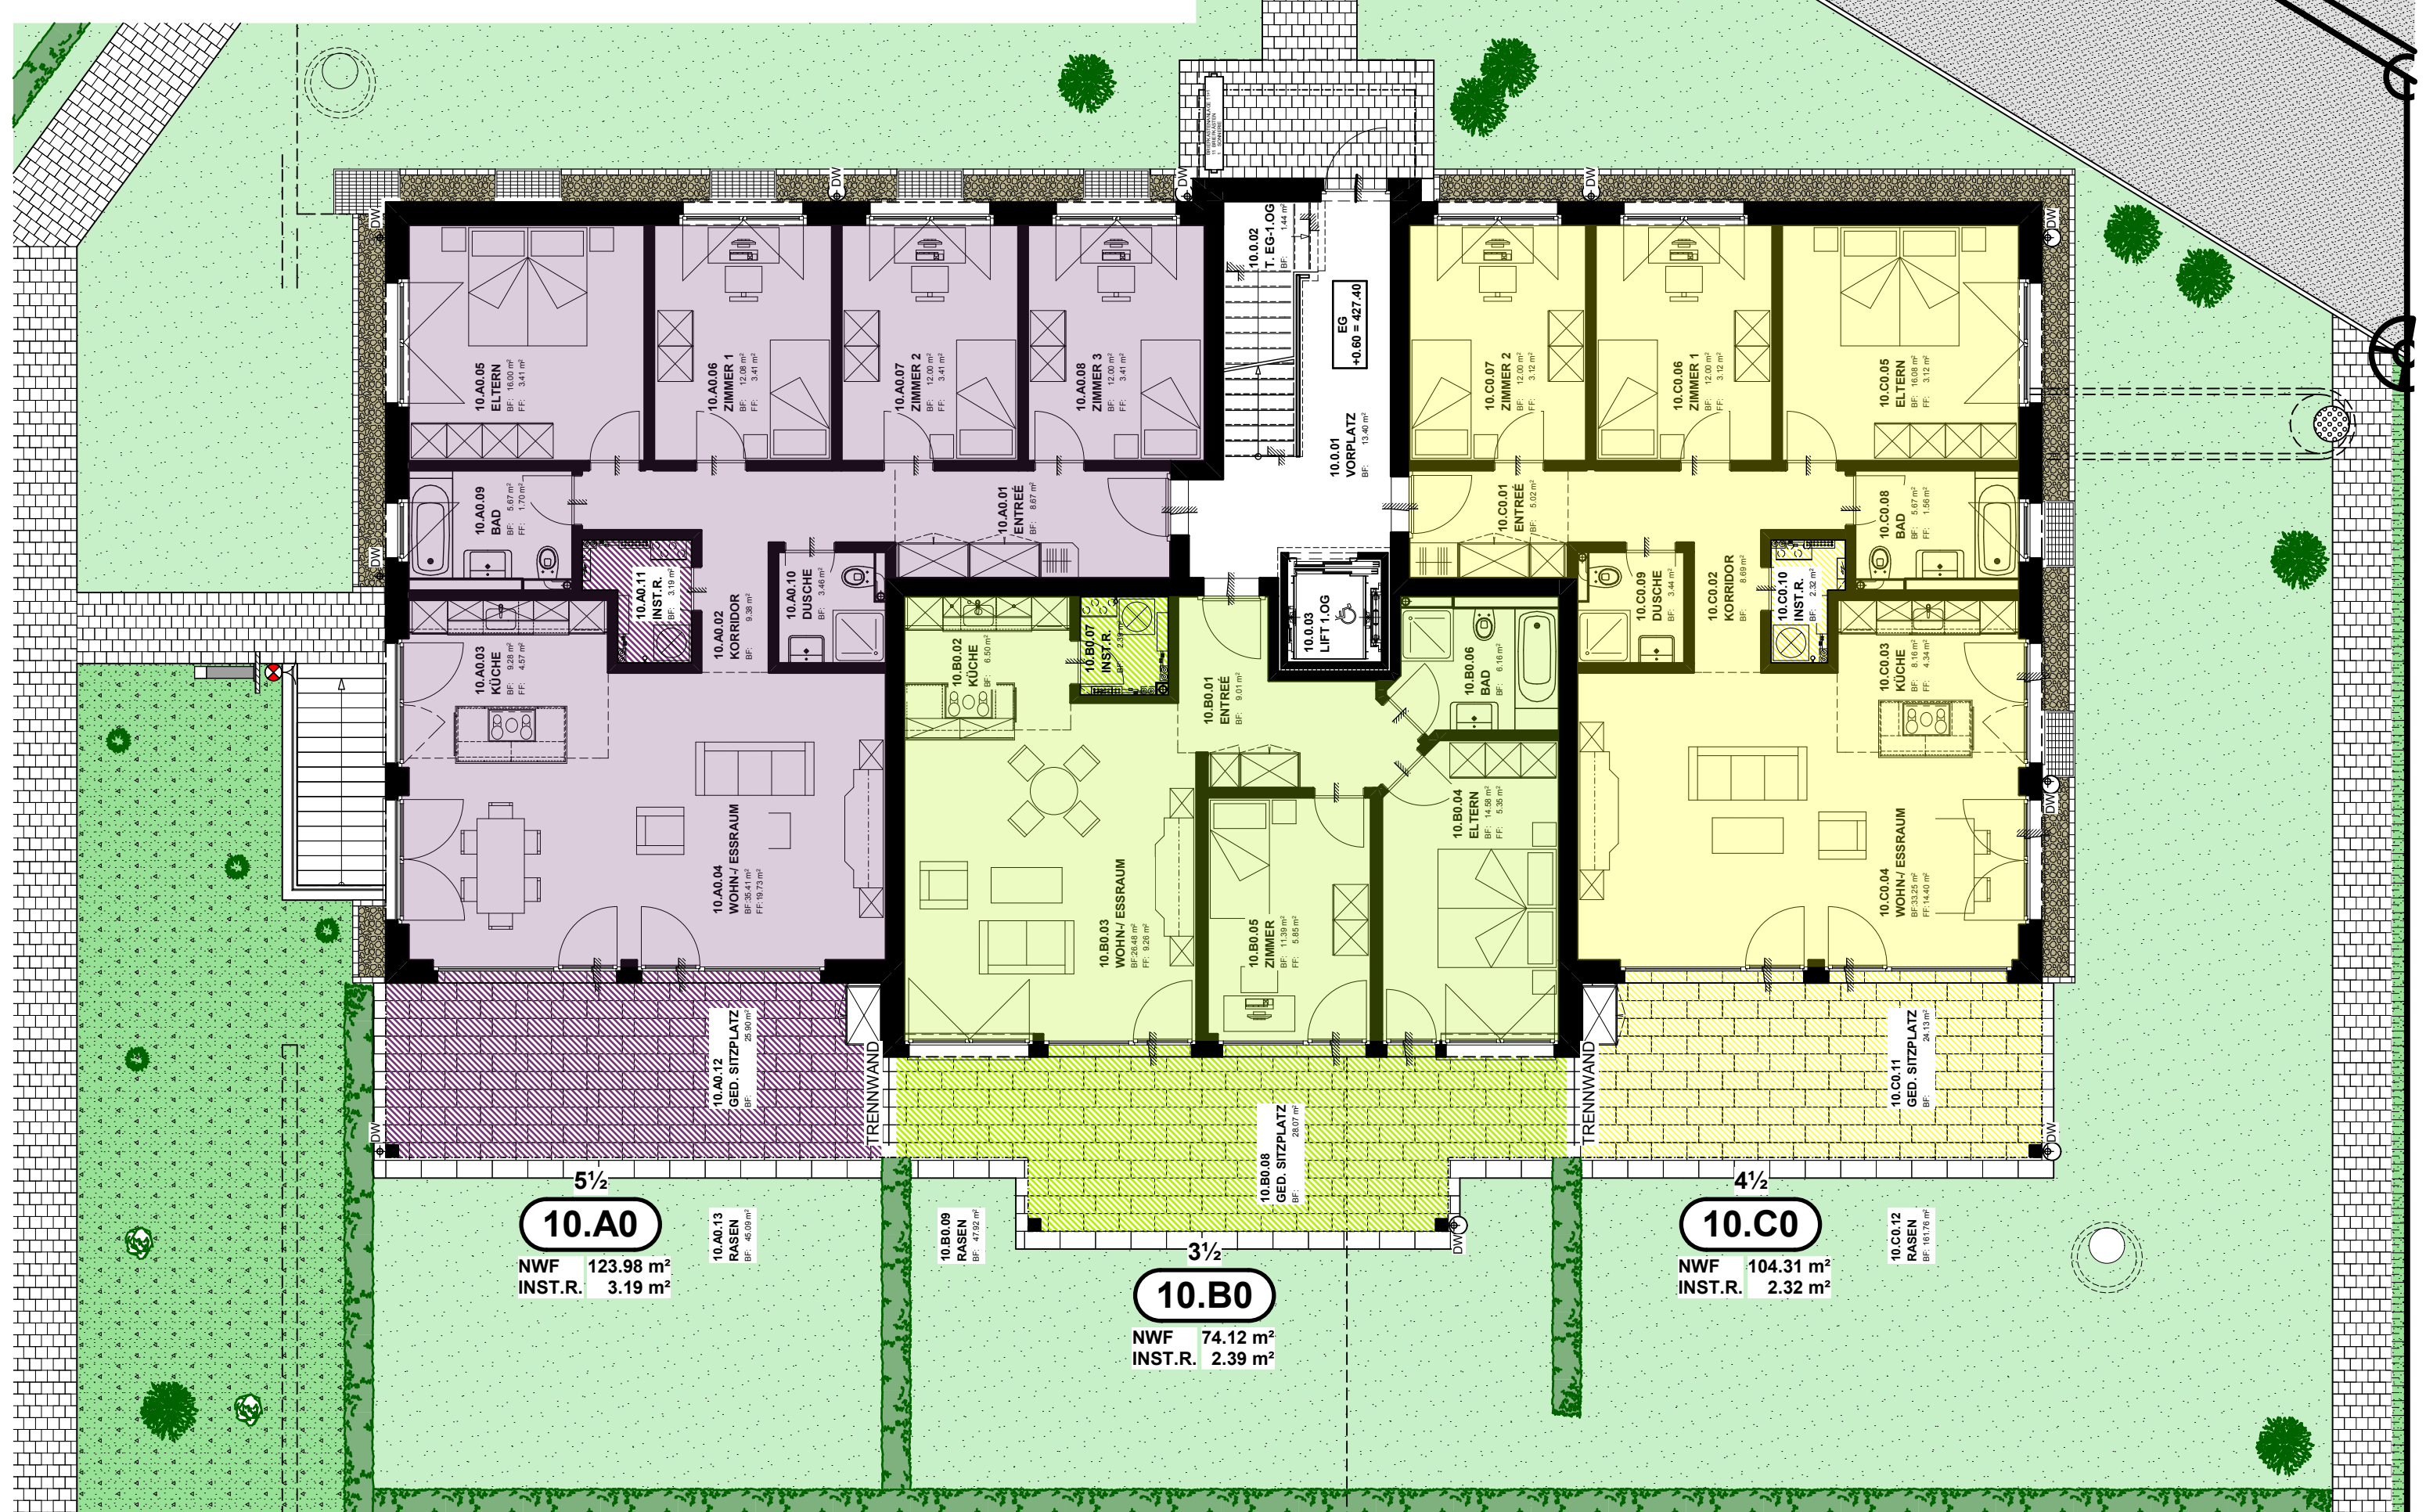

10.A0
 NWF 123.98 m²
 INST.R. 3.19 m²

10.A0.13
 RASEN
 BF: 46.09 m²

10.B0
 NWF 74.12 m²
 INST.R. 2.39 m²

10.B0.09
 RASEN
 BF: 47.62 m²

10.C0
 NWF 104.31 m²
 INST.R. 2.32 m²

10.C0.12
 RASEN
 BF: 161.76 m²